




CLIENT

**COPYRIGHT**  
 This drawing has been prepared solely for the intended use. No reproduction or distribution for any purpose other than authorized by IBI Group is permitted. Where dimensions shall have precedence over scaled dimensions, Contractors shall verify and be responsible for all dimensions and conditions on the job, and IBI Group shall be informed of any variations from the dimensions and conditions shown on the drawing. Shop drawings shall be submitted to IBI Group for general conformance before proceeding with fabrication.

IBI Group Professional Services (Canada) Inc.  
 is a member of the IBI Group of companies

ISSUES		
No.	DESCRIPTION	DATE

FOR REVIEW

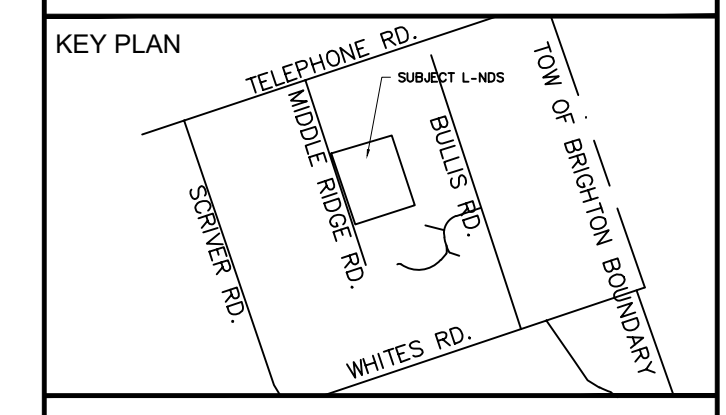

**NOTES:**

- PROPERTY BOUNDARIES ARE BASED ON "PLAN OF SURVEY OF PART OF LOT 26, CONCESSION I, TOWNSHIP OF BRIGHTON, COUNTY OF NORTHUMBERLAND", DATED JANUARY 18TH, 1980, BY N. E. FRIEL, O.L.S. AND ARE TO BE VERIFIED AND SURVEYED PRIOR TO SUBMISSION OF PLANNING ACT APPLICATIONS.

IBI GROUP  
 Suite 200 - 360 James Street North  
 Hamilton ON L8L 1H5 Canada  
 tel 905 546 1010 fax 905 546 1011  
 ibigroup.com

**PROJECT**  
**SEVERANCE PROPOSAL**

207 MIDDLE RIDGE ROAD, BRIGHTON

PROJECT NO:	SCALE: 1:1500
DRAWN BY: M. ROJAS	CHECKED BY: T. TUCKER
PROJECT MGR: A. BUONAMICI	APPROVED BY: A. BUONAMICI/T. TUCKER

SHEET TITLE  
**CONCEPT PLAN 2**

SHEET NUMBER **2** ISSUE

LAND USE SCHEDULE		
BLOCKS/LOTS	AREA m <sup>2</sup>	AREA (ha)
LOT 1	8,549.39	0.85
LOT 2	8,554.99	0.85
LOT 3	8,574.37	0.85
LANDS TO BE RETAINED	172,435.73	17.24
TOTAL AREA	198,114.08	19.81

